


PŘÍČNÝ ŘEZ "A"

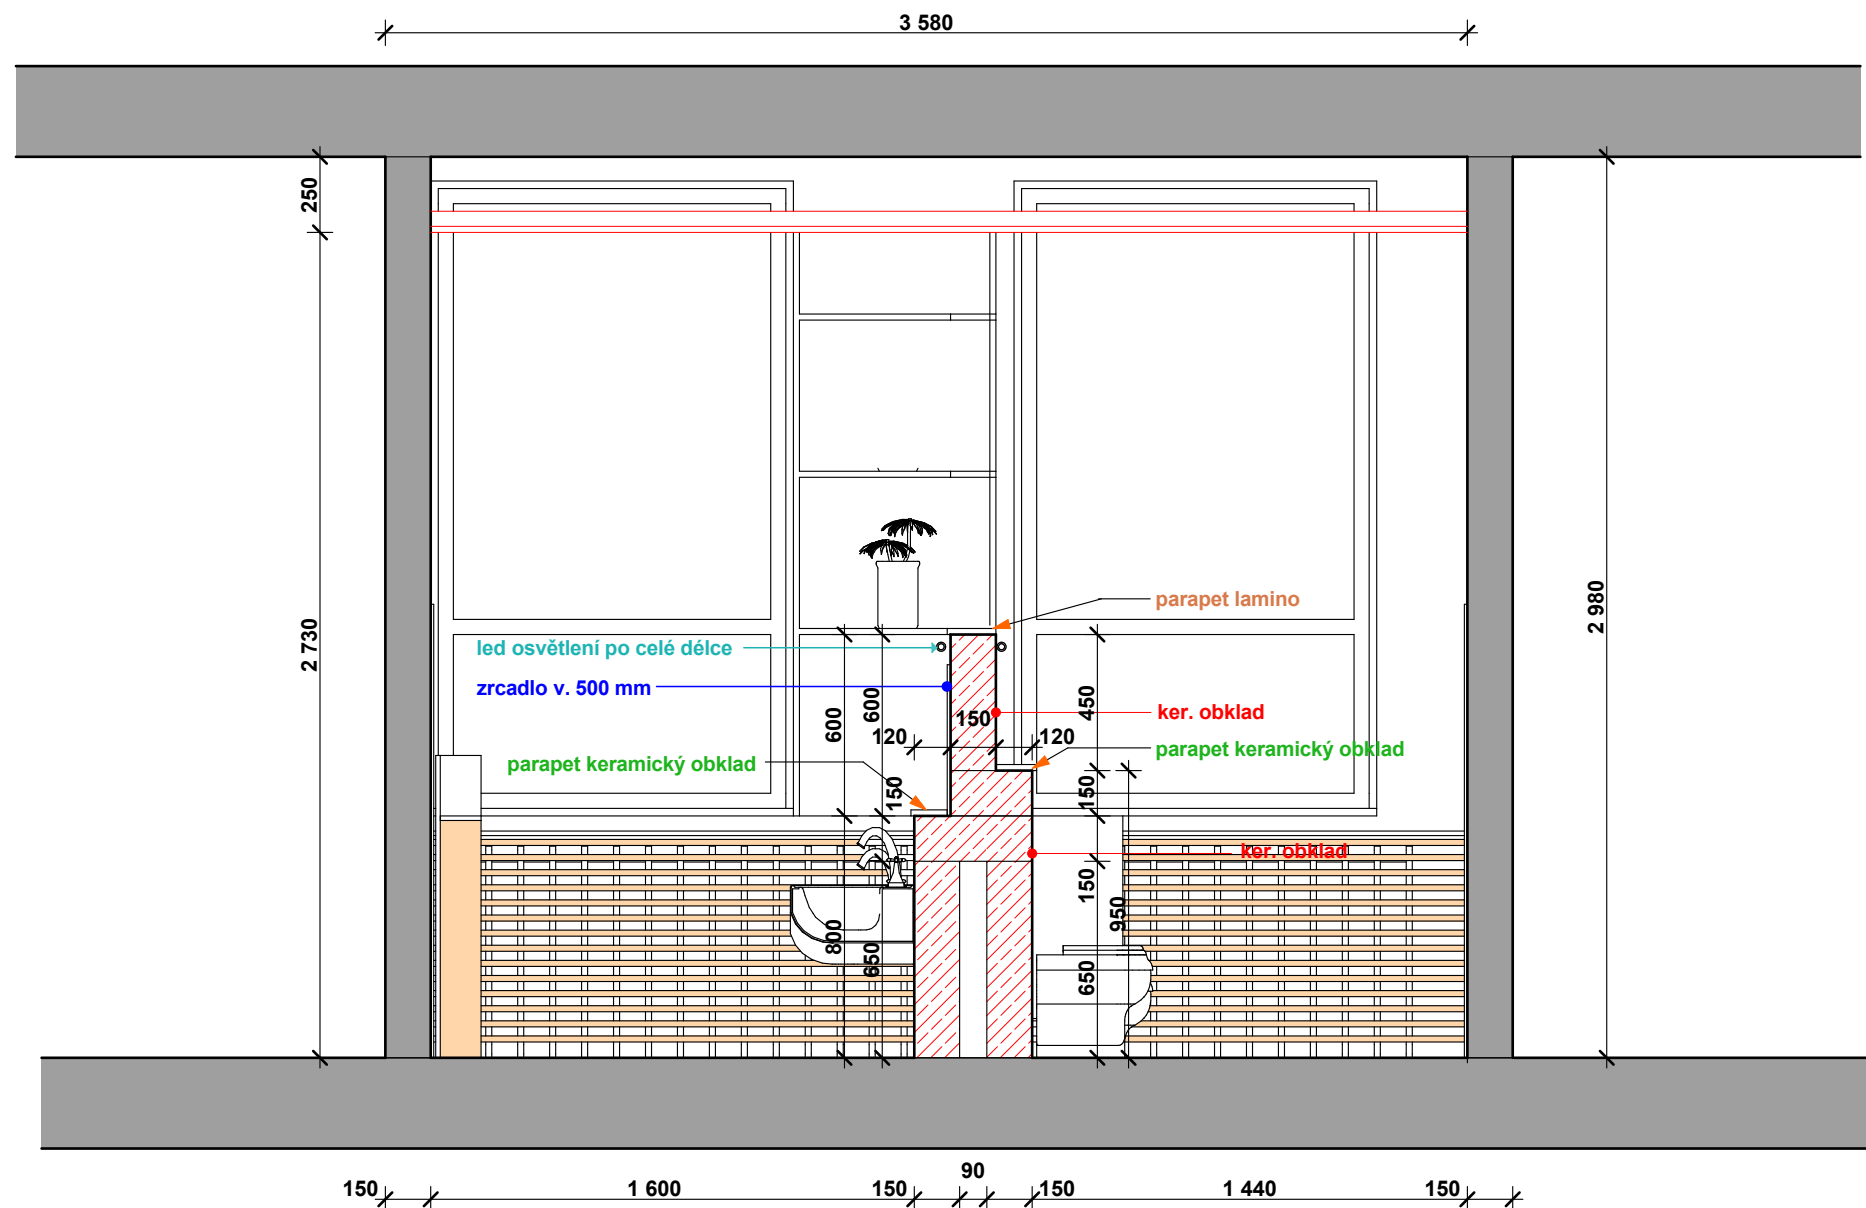

LEGENDA MATERIÁLŮ

The diagram illustrates the cross-section of a wall with the following layers from top to bottom:

- STÁVAJÍCÍ KCE**: Existing masonry, represented by a solid grey rectangle.
- PLYNOSILIKÁTOVÉ TVÁRNICE tl. 150 mm**: 150 mm thick aerogel insulation, represented by a rectangle with red diagonal hatching.
- PLYNOSILIKÁTOVÉ TVÁRNICE tl. 100 mm**: 100 mm thick aerogel insulation, represented by a rectangle with red cross-hatching.
- BOURANÉ KCE**: Excavated masonry, represented by a yellow rectangle with a dashed border.

Navrhl:	Ověřil:		
Jaromír Bartoš	Ing. Petr Vinklárek		
Investor: Město Frenštát pod Radhoštěm, náměstí Míru 1, 744 01 Frenštát pod Radhoštěm			
Akce: Stavební úpravy sociálního zařízení v MŠ Dolní			
Místo: parc.č. 2721 zast.pl. a nádvoří, k.ú. Frenštát p.R.		Účel:	PD pro výběr dodavatele
		Datum:	květen 2022
		Profese:	stavební
Obsah: PŘÍČNÝ ŘEZ "A" 1.NP - nový stav		Měřítko: 1:25	Čís. výkr. 9